
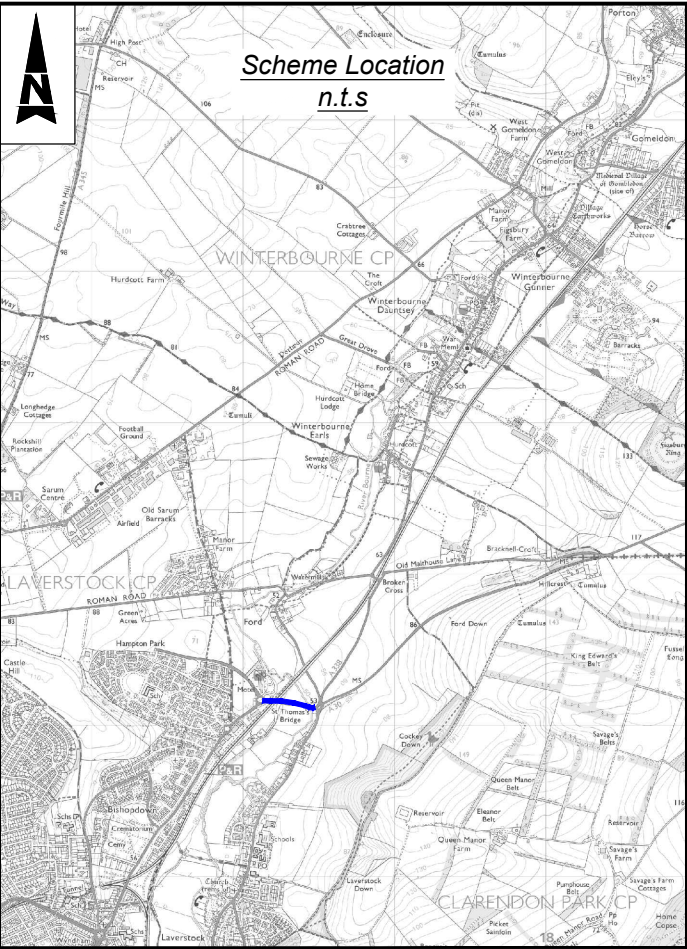


100
Millimetres
0 10
DO NOT SCALE

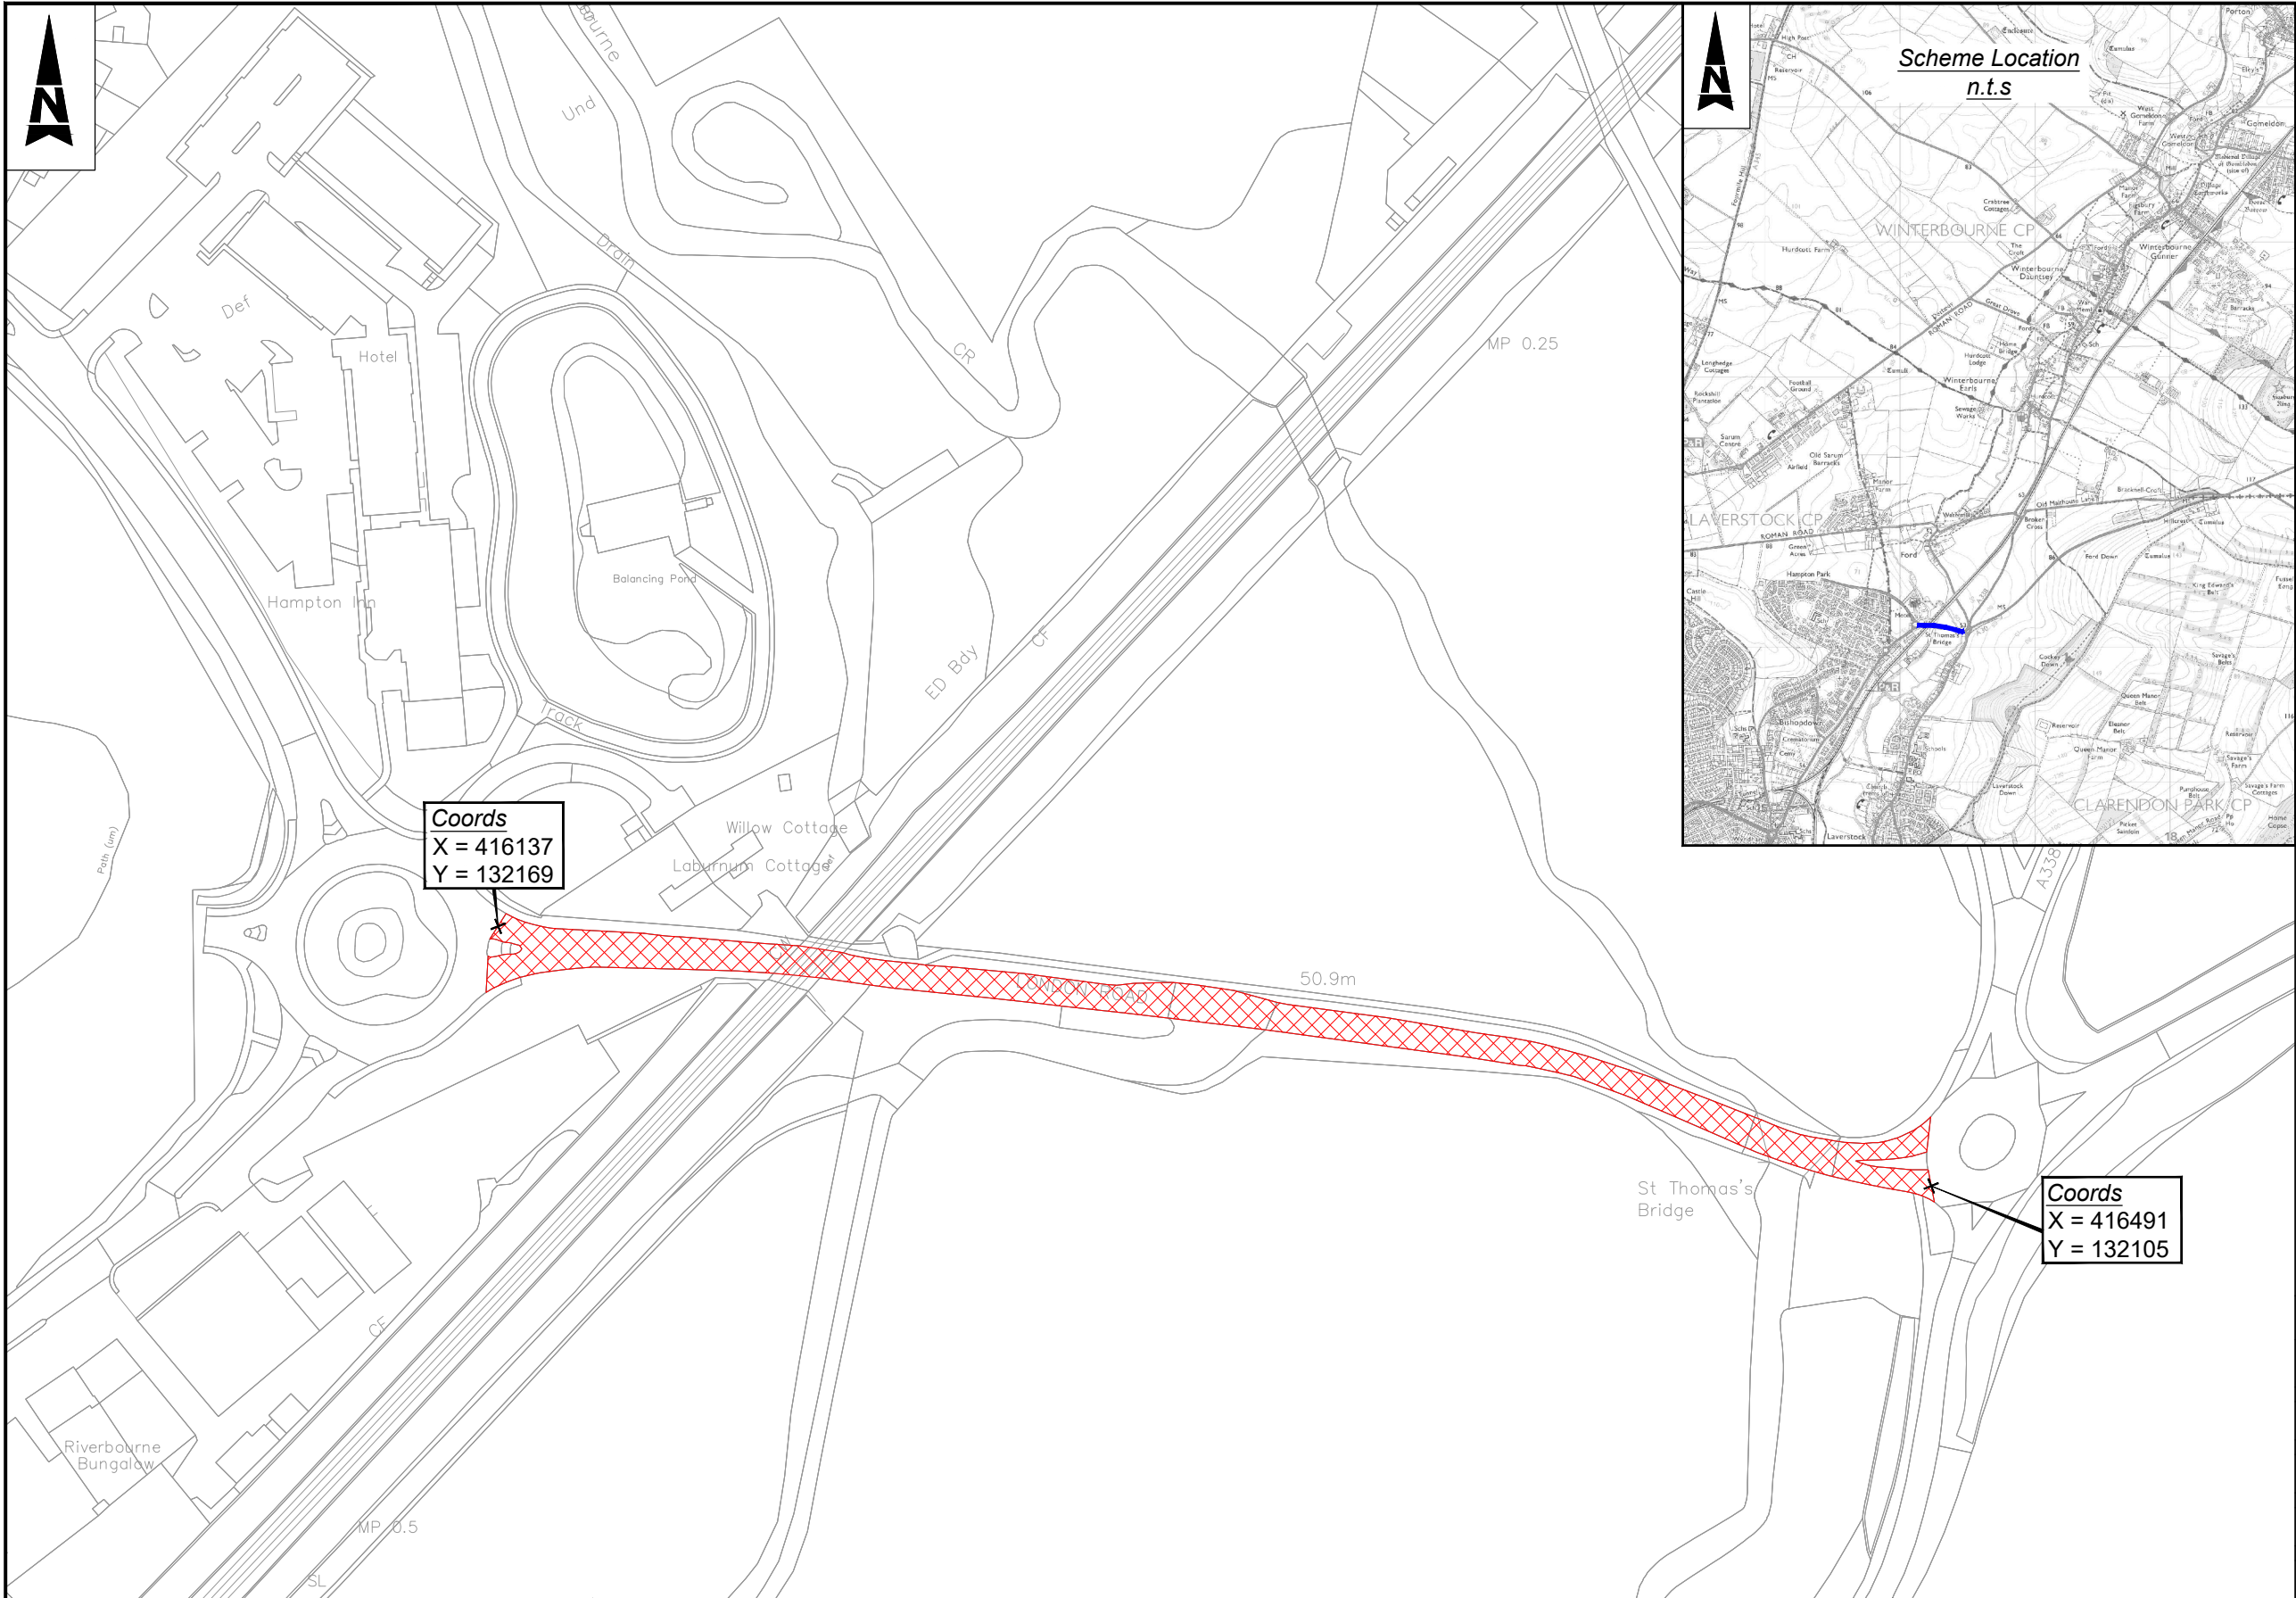

- Notes**
- Limits of work are approximate and are to be agreed on site with the Engineer or Site Representative.
 - Ch. 0m is located at (416137, 132169) heading east.
- Key**
- Site Extents
 - Scheme Location

THIS MAP IS REPRODUCED FROM ORDNANCE SURVEY MATERIAL WITH THE PERMISSION OF ORDNANCE SURVEY ON BEHALF OF THE CONTROLLER OF HIS MAJESTY'S STATIONERY OFFICE. © CROWN COPYRIGHT. UNAUTHORISED REPRODUCTION INFRINGES CROWN COPYRIGHT AND MAY LEAD TO PROSECUTION OR CIVIL PROCEEDINGS. 100049050, 2025

Description						
Status	Revision	Drawn	Checked	Reviewed	Authorised	Issue Date
Description						
Status	Revision	Drawn	Checked	Reviewed	Authorised	Issue Date
Description						
Status	Revision	Drawn	Checked	Reviewed	Authorised	Issue Date
Description						
Description First Issue						
Status	Revision	Drawn	Checked	Reviewed	Authorised	Issue Date
A1	C01	GC	JH	JM	JM	04/06/25
Description Minor amends						
Status	Revision	Drawn	Checked	Reviewed	Authorised	Issue Date
A1	C02	GC	JH	JM	JM	30/09/25

Drawing Suitability

AUTHORISED & ACCEPTED

Status

A1

AtkinsRéalis

County Gate, County Way, Trowbridge, Wiltshire BA14 7FJ
Tel: +44 (0)1225 730360
www.atkinsrealis.com

Copyright © AtkinsRealis Limited (2024)

Client

Wiltshire Council

Postal Area: SP1 USRN: 33501835 Grid Ref: 416137, 132169 to 416491, 132105 What3Words: ///fussed.awards.trinkets to ///unique.engages.waking Road Speed Limit: 40mph & 60mph	
SAFETY, HEALTH AND ENVIRONMENTAL INFORMATION	
In addition to the hazards/risks normally associated with the types of work detailed on this drawing, note the following significant residual risks (Reference shall also be made to the design hazard log).	
Construction	None
Maintenance / Cleaning	None
Use	None
Decommissioning / Demolition	None
Project Title	Major Maintenance 2025/2026 Surface Only Schemes 2025/2026
Drawing Title	SO0744 A30 HAMPTON PARK RBT TO ST THOMAS BRIDGE RBT SITE EXTENTS & LOCATION PLAN
Drawing Number	Project 5228698
I Originator	- ATR
I Volume	- HGN -
2526SO_0744	- DR - CH - 000001
Location	I Type I Role I Number
Original Size: A3	Scale: NTS
Project Ref: 5228698	Sheet: 1 of 1
Rev: C02	