


DO NOT SCALE

A4
0 10 20 30 40 50

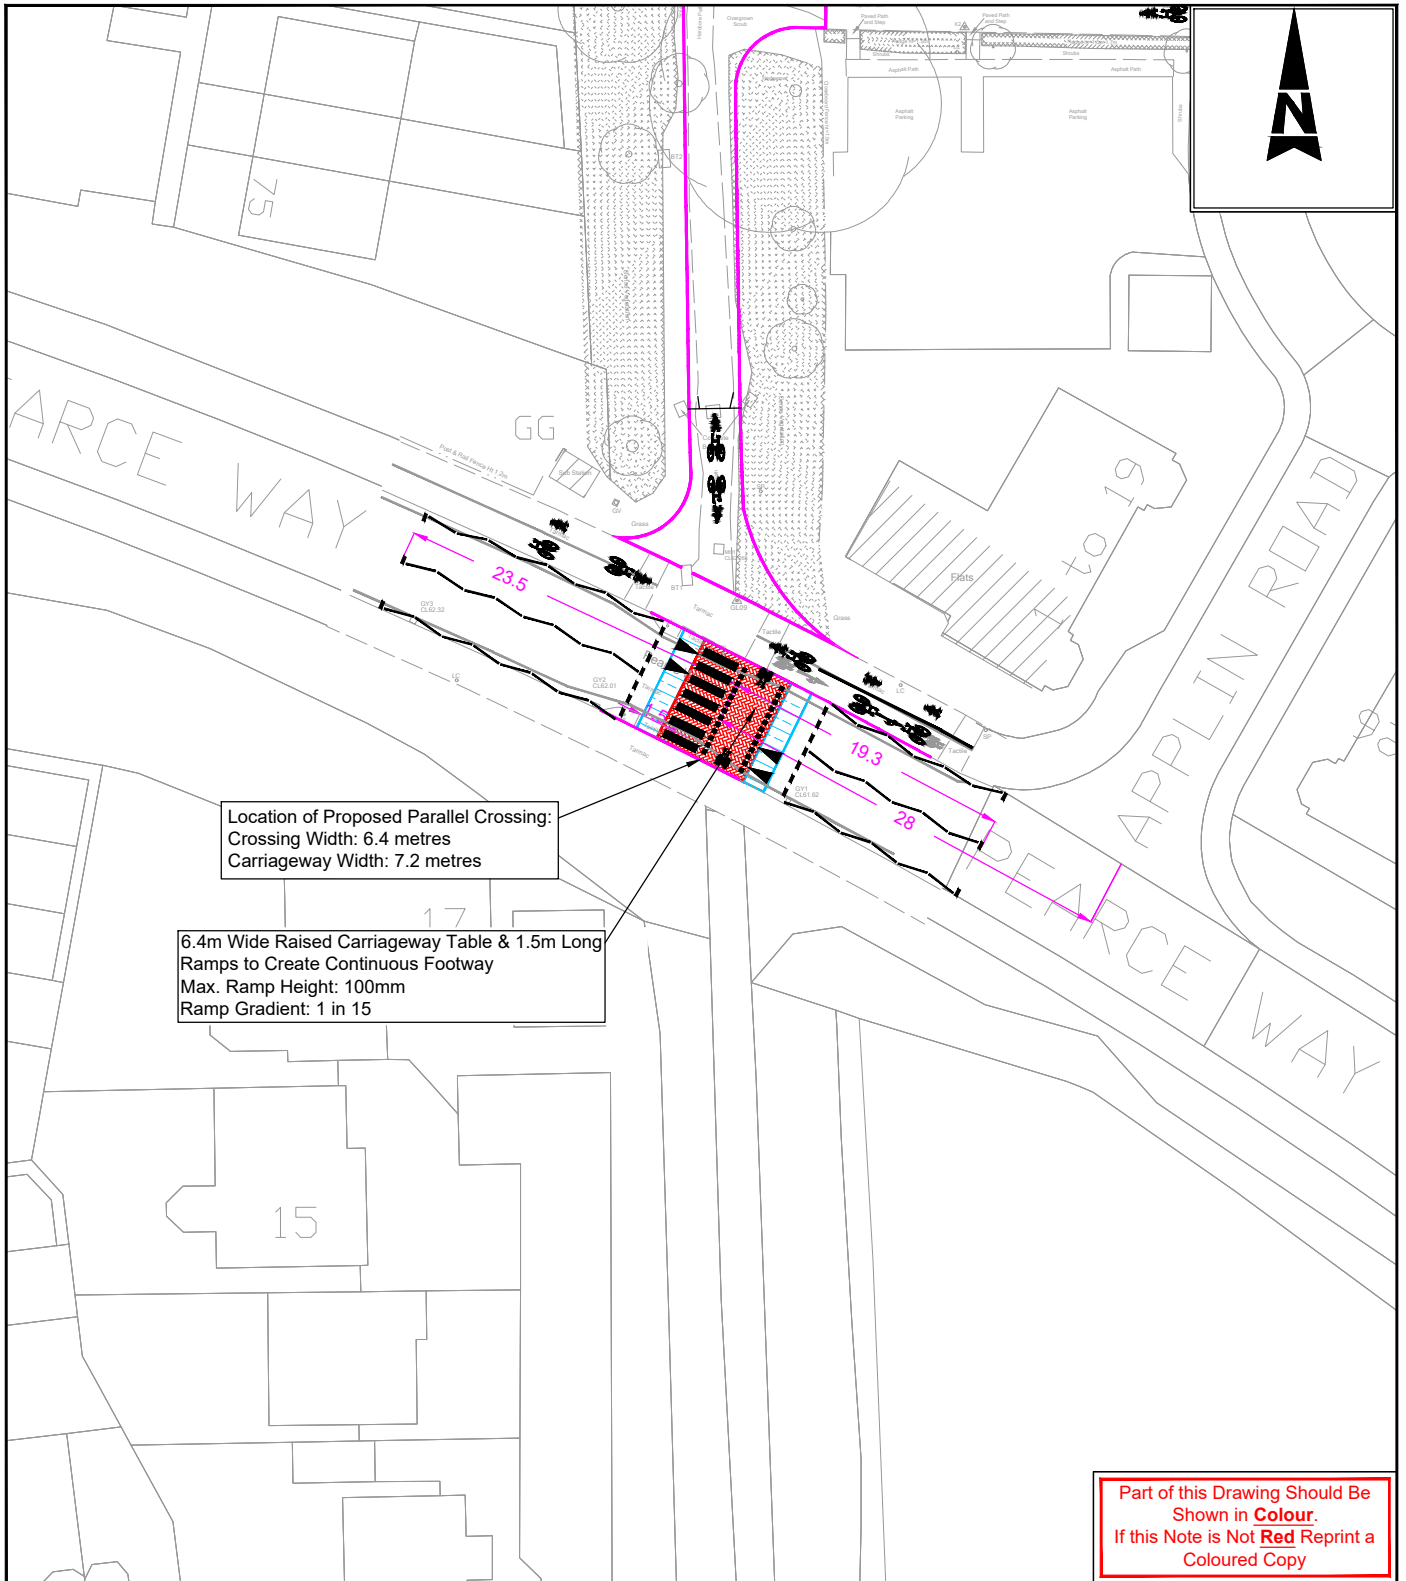

Postal Area: SP1 3PD to SP4 6DL
USRN: 33501954
OS Grid Ref: 415919 , 132386 to 415840 , 132883
What3Words: ///recorders.wizards.stint to
///commuting.remedy.importing
Phillips Street Atlas: Page 146 - D5 to D6
Road Speed Limit: N/A

THIS MAP IS REPRODUCED FROM ORDNANCE SURVEY MATERIAL WITH THE PERMISSION OF ORDNANCE SURVEY ON BEHALF OF THE CONTROLLER OF HER MAJESTY'S STATIONERY OFFICE. © CROWN COPYRIGHT. UNAUTHORISED REPRODUCTION INFRINGES CROWN COPYRIGHT AND MAY LEAD TO PROSECUTION OR CIVIL PROCEEDINGS. 100049050, 2023

Key

- Proposed Raising of Existing Carriageway Levels to Form a Raised Speed Table Traffic Calming Feature
- Proposed Carriageway Ramps
- Max Gradient of 1 in 15
- Approximately 1.5m Long
- Proposed Carriageway Kerb Alignment
- Proposed Road Markings - "White" in Colour

SAFETY, HEALTH AND ENVIRONMENTAL INFORMATION

IN ADDITION TO THE HAZARDS/RISKS NORMALLY ASSOCIATED WITH THE TYPES OF WORK DETAILED ON THIS DRAWING, NOTE THE FOLLOWING SIGNIFICANT RESIDUAL RISKS				
CONSTRUCTION				
NONE				
MAINTENANCE/CLEANING				
NONE				
USE				
NONE				
DECOMMISSIONING/DEMOLITION				
NONE				
C1	First Issue	LSH	11/04/23	KNB KNB
Rev	Description	By	Date	Chk'd Auth

ATKINS
Member of the SNC-Lavalin Group
Atkins Limited
Consulting Engineers,
County Gate, County Way
Trowbridge, Wiltshire
BA14 7FJ
Tel: 01225 730360
www.atkinsglobal.com

Client
Wiltshire Council
Project
Traffic Engineering 2023/2024
Green Lane, Salisbury - Cycle Route Improvements

Title
TRO Legal Advert
(Sheet 2 of 2)

Sheet Size A4	Original Scale 1 : 500	Designed/Drawn LSH	Checked KNB	Authorised KNB
Status A	Drawing Number 5205784-ATK-HGN-0000-DR-D-0002	Date 11/04/23	Date 11/04/23	Date 11/04/23
Rev A				Rev C1